

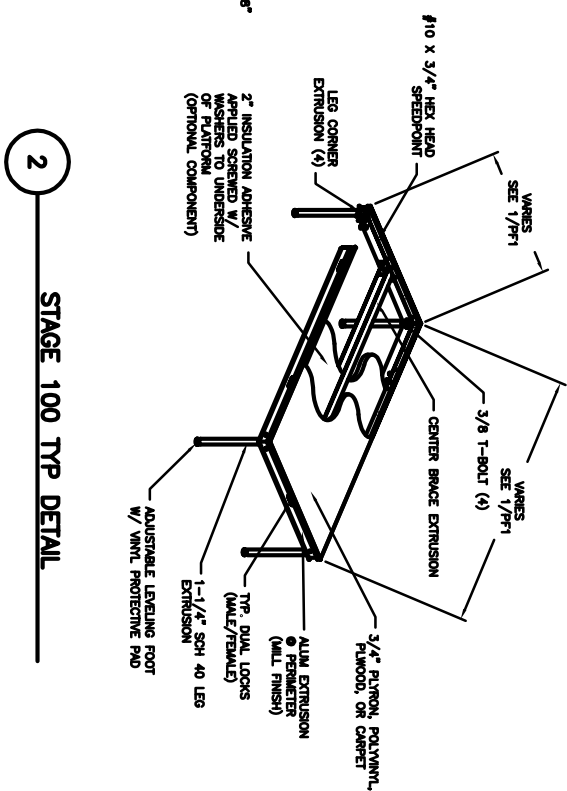


ORCHESTRA PIT COVER PLAN KEYNOTE LEGEND:

- ① 2-LEG CLAMP LOCATION QTY (20)
- ② DENOTES LINE OF 8'-100 PLATFORS REFER TO 2/1/1 FOR ADJ'L. INFO
- ③ DENOTES COLOR OF TAPE MARKING
- ④ CROSS BRACE LOCATIONS
- ⑤ AREA OF TRAIL TO FIT OVERHANG
- ⑥ DECK #

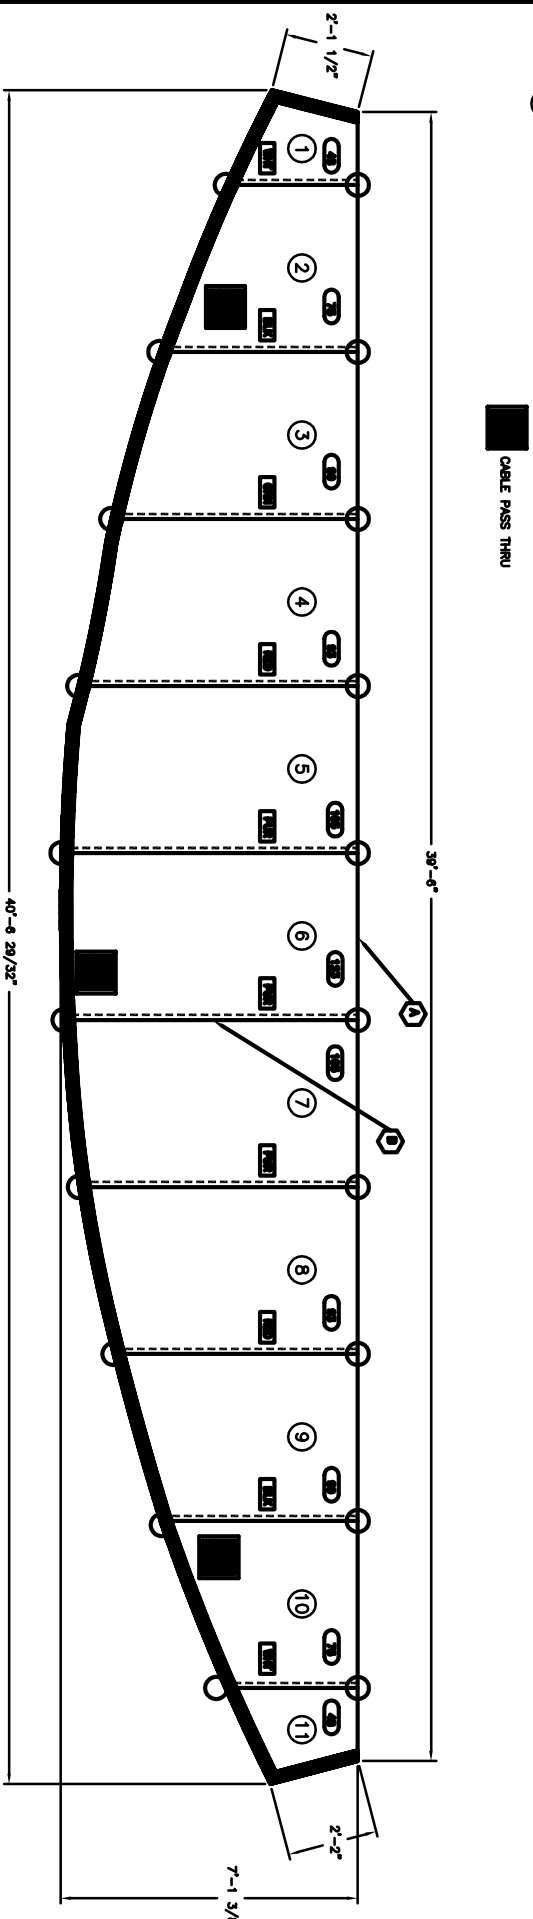


2 STAGE 100 TYP DETAIL

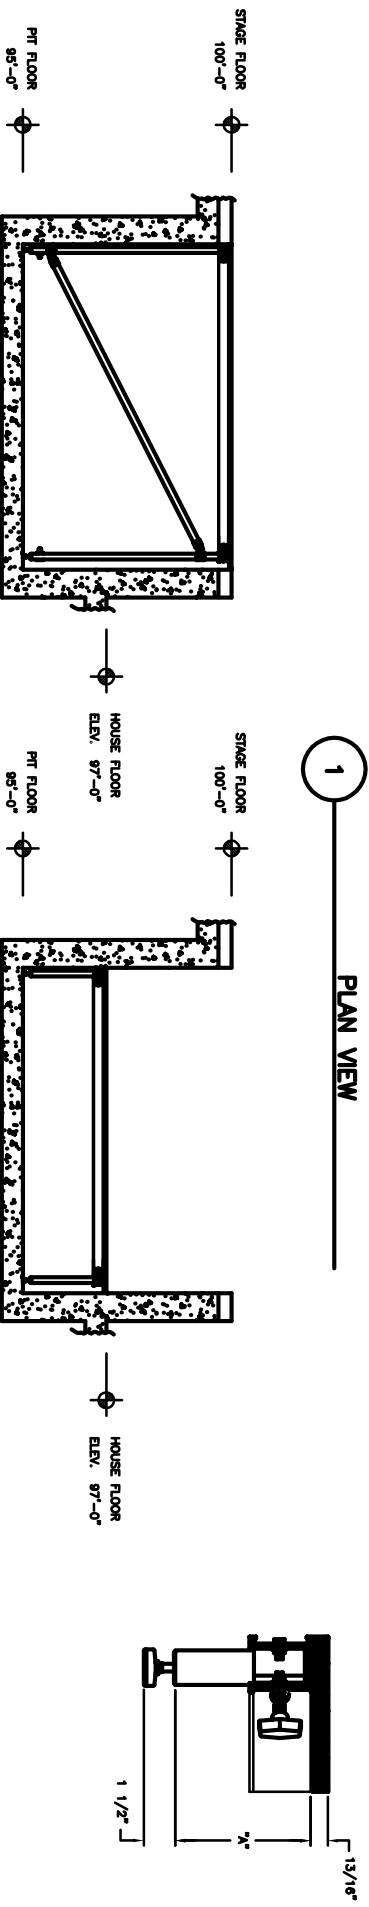


1 PLAN VIEW


3 SECTION VIEW

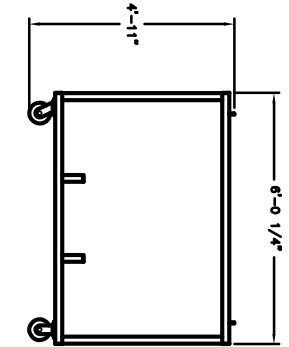


5 STORAGE CART (2)

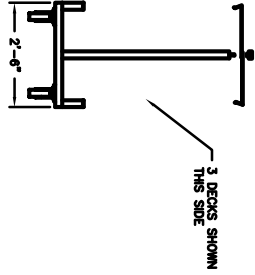

6 3 STEP STAIR UNIT (2)

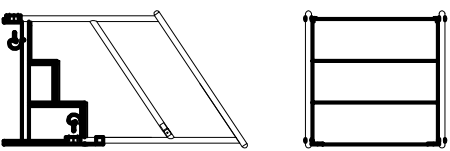

7 CABLE PASS THRU BOX - Optional Component

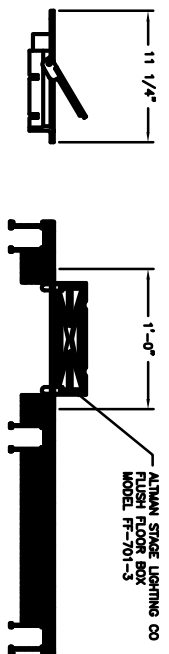

REV. LEVEL JOB NO.

SCALE	DRAWN	CHECKED	DATE
SHEET TITLE			
TYP ORCHESTRA PIT FILLER PLANS AND DETAILS			

JOB TITLE	ARCHITECT
LOCATION	ENGINEER
DWG. FILE	CONSULTANT
	CONTRACTOR

REV.	DESCRIPTION	REV. BY	DATE

SECOB
The Stage Equipment Company
Chicopee, MA
(763) 506-8800

